


METROPOLITAN DISTRICT MAP

AURORA HIGH POINT AT DIA METROPOLITAN DISTRICT
 DENVER HIGH POINT AT DIA METROPOLITAN DISTRICT
 COLORADO INTERNATIONAL CENTER METROPOLITAN DISTRICT NO'S. 3 THROUGH 11, 13 AND 14

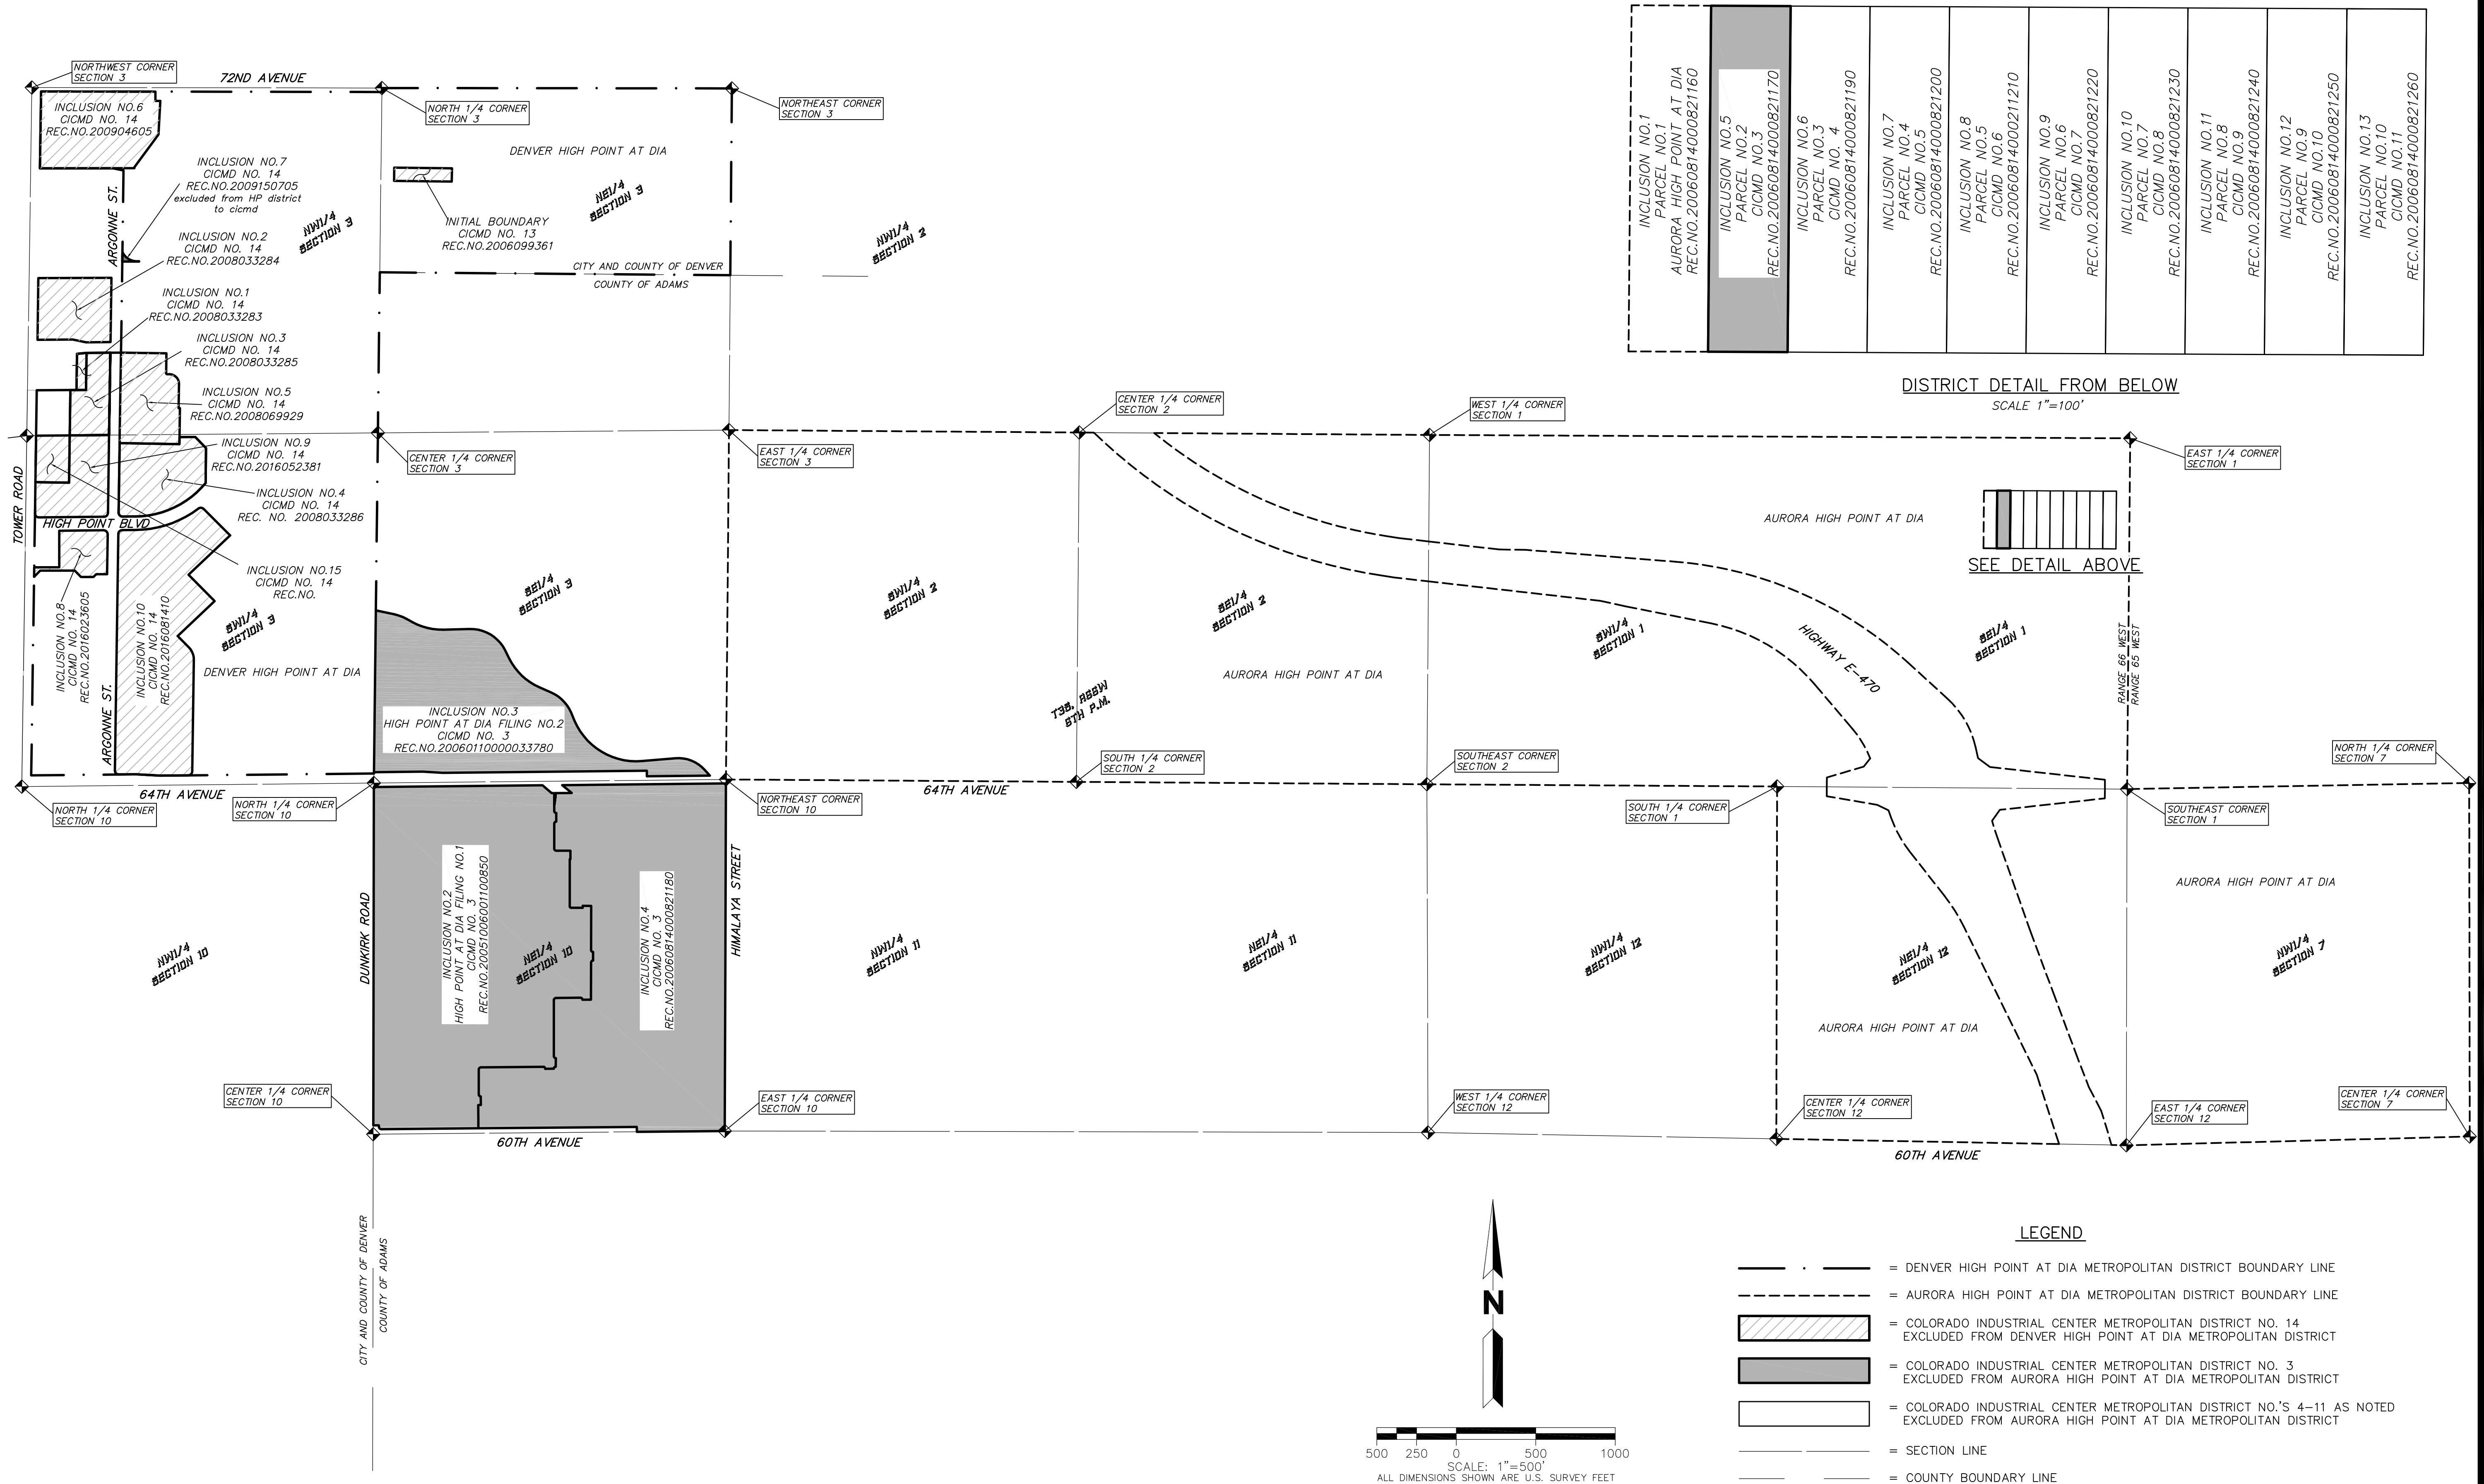

Plot Date: AUGUST 2, 2016
 PLOT DATE
 Location: G:\SCHLAPPE\16.0616-High Point District Mapping Update\PLANS\EXHIBITS\DISTRICTS_MAP.dwg

METROPOLITAN DISTRICTS MAP

No.	Description of Revisions	Date	Name

Date: AUGUST 2, 2016
 Job Number: 16.0616
 Surveyed By: D.PETER
 Drawn By: D.PETER
 Checked By: D.PETER

Sheet Number:
10F1

PLAT NOTE